


RZUT PARTERU 1:100

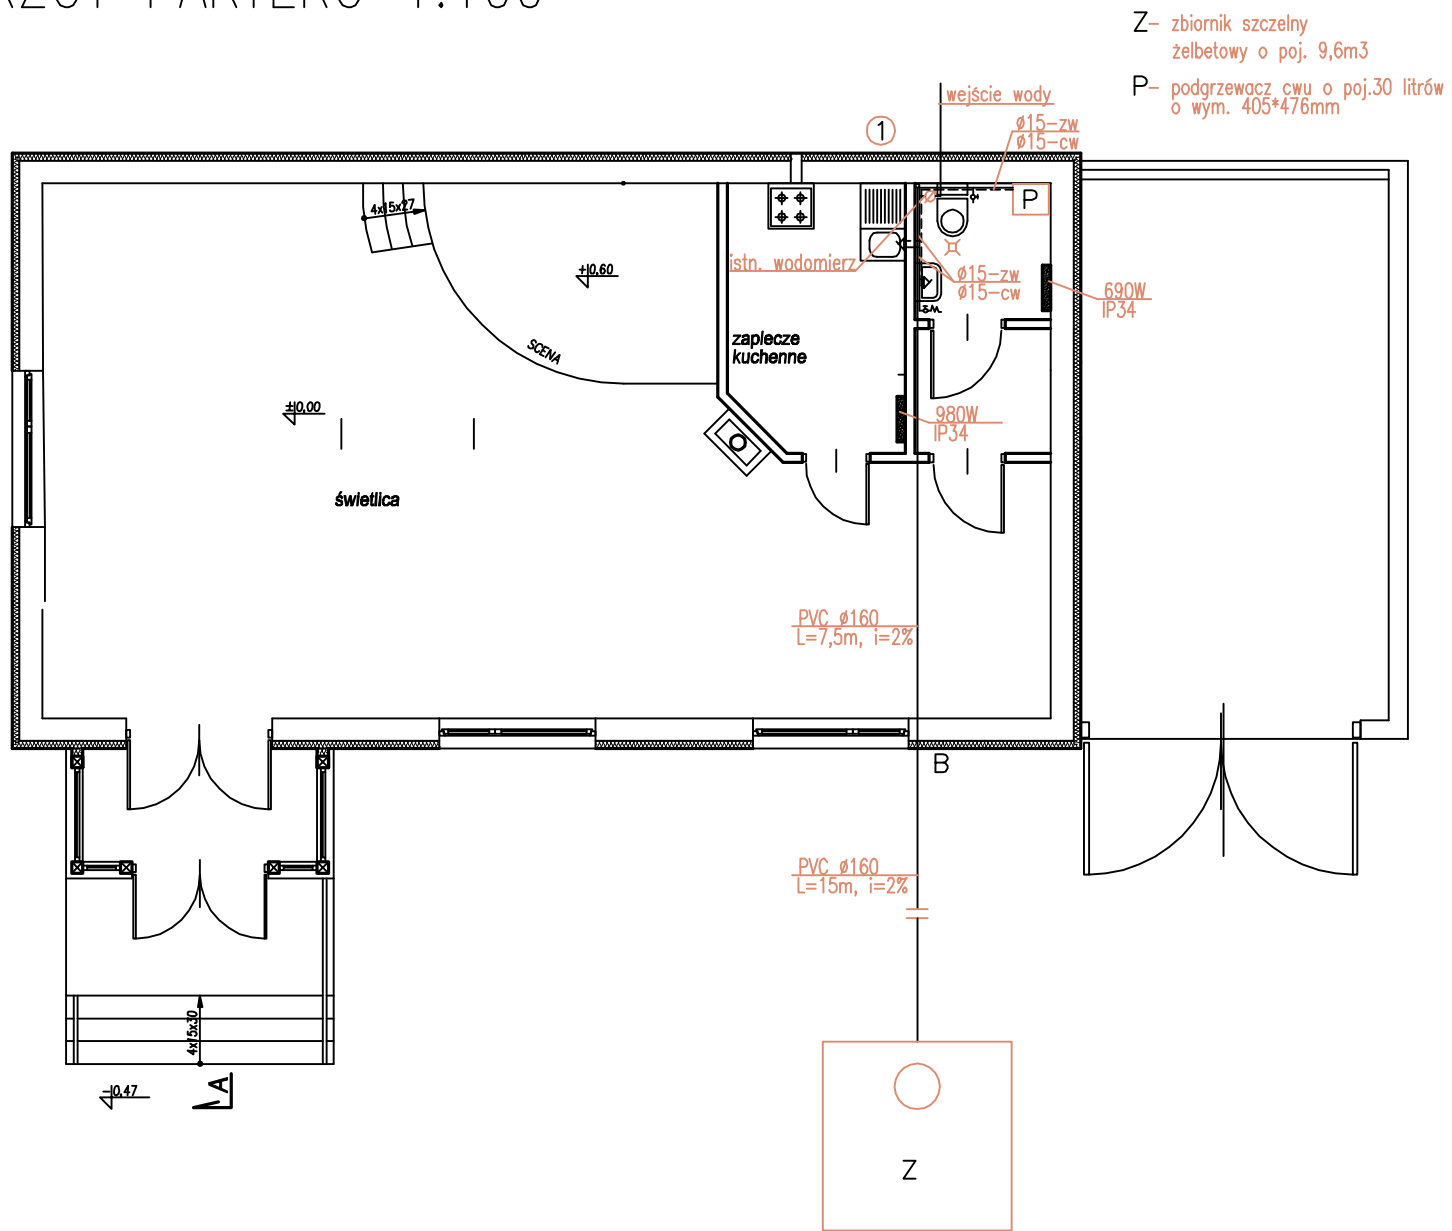

**RZUT PARTERU
INSTALACJE SANITARNE**
nazwa rysunku

15.07.2010	" 1 : 100
data	skala


S2
nr rysunku

**Świetlica w Wólce Ratowskiej
Wólka Ratowska**

imię i nazwisko
mgr inż. Krystyna

nr uprawnień	BŁ-19/99
1	1
2	2
3	3
100	100

podpis

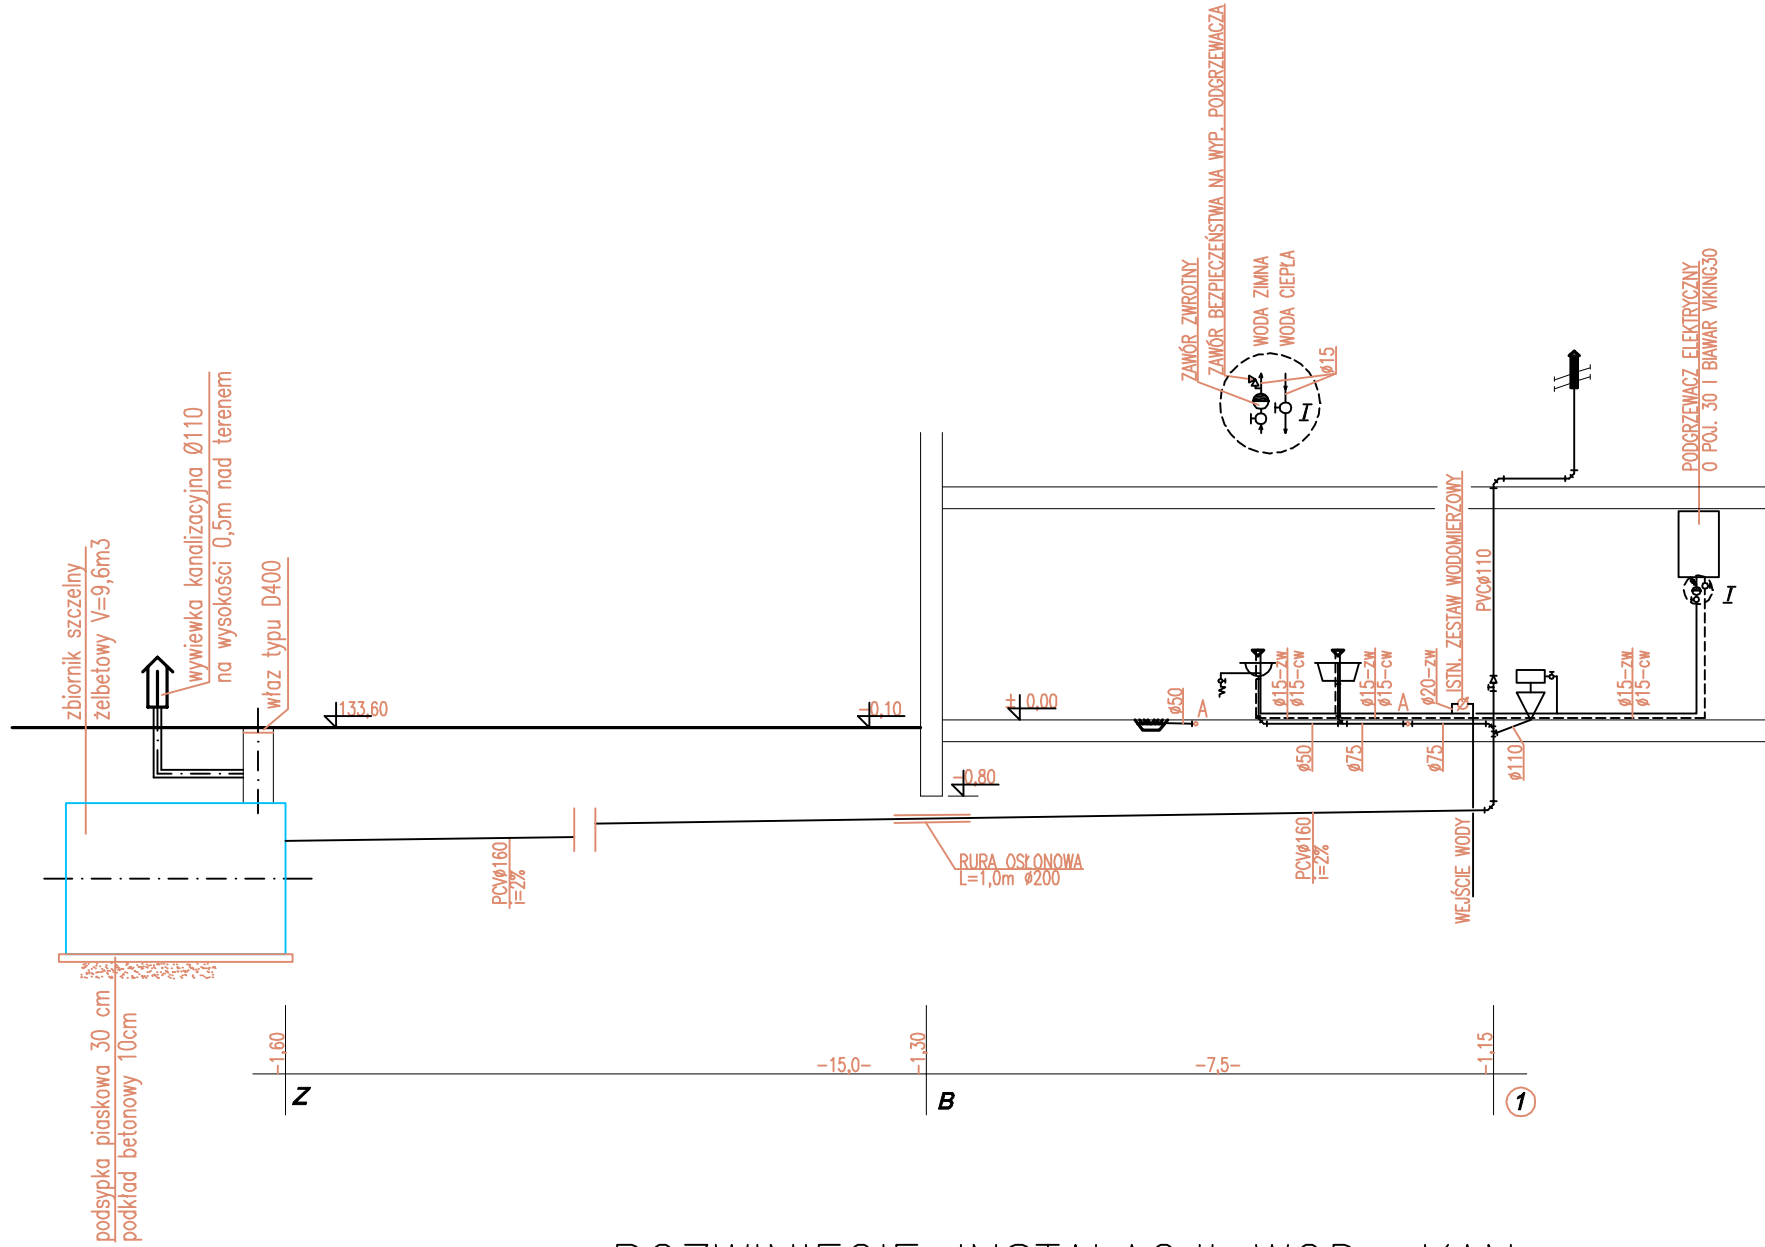

ROZWINIĘCIE INSTALACJI WOD.-KAN.
SKALA 1:100

53	15.07.2010 data	ROZWINIĘCIE INSTALACJI WOD.-KAN. nazwa rysunku		Świątlica w Wólce Ratowieckiej Wólka Ratowiecka nazwa i adres obiektu	mgr inż. Krystyna Szepliew imię i nazwisko	BŁ-19/99 nr uprawnień	podpis
	1 : 100 skala						