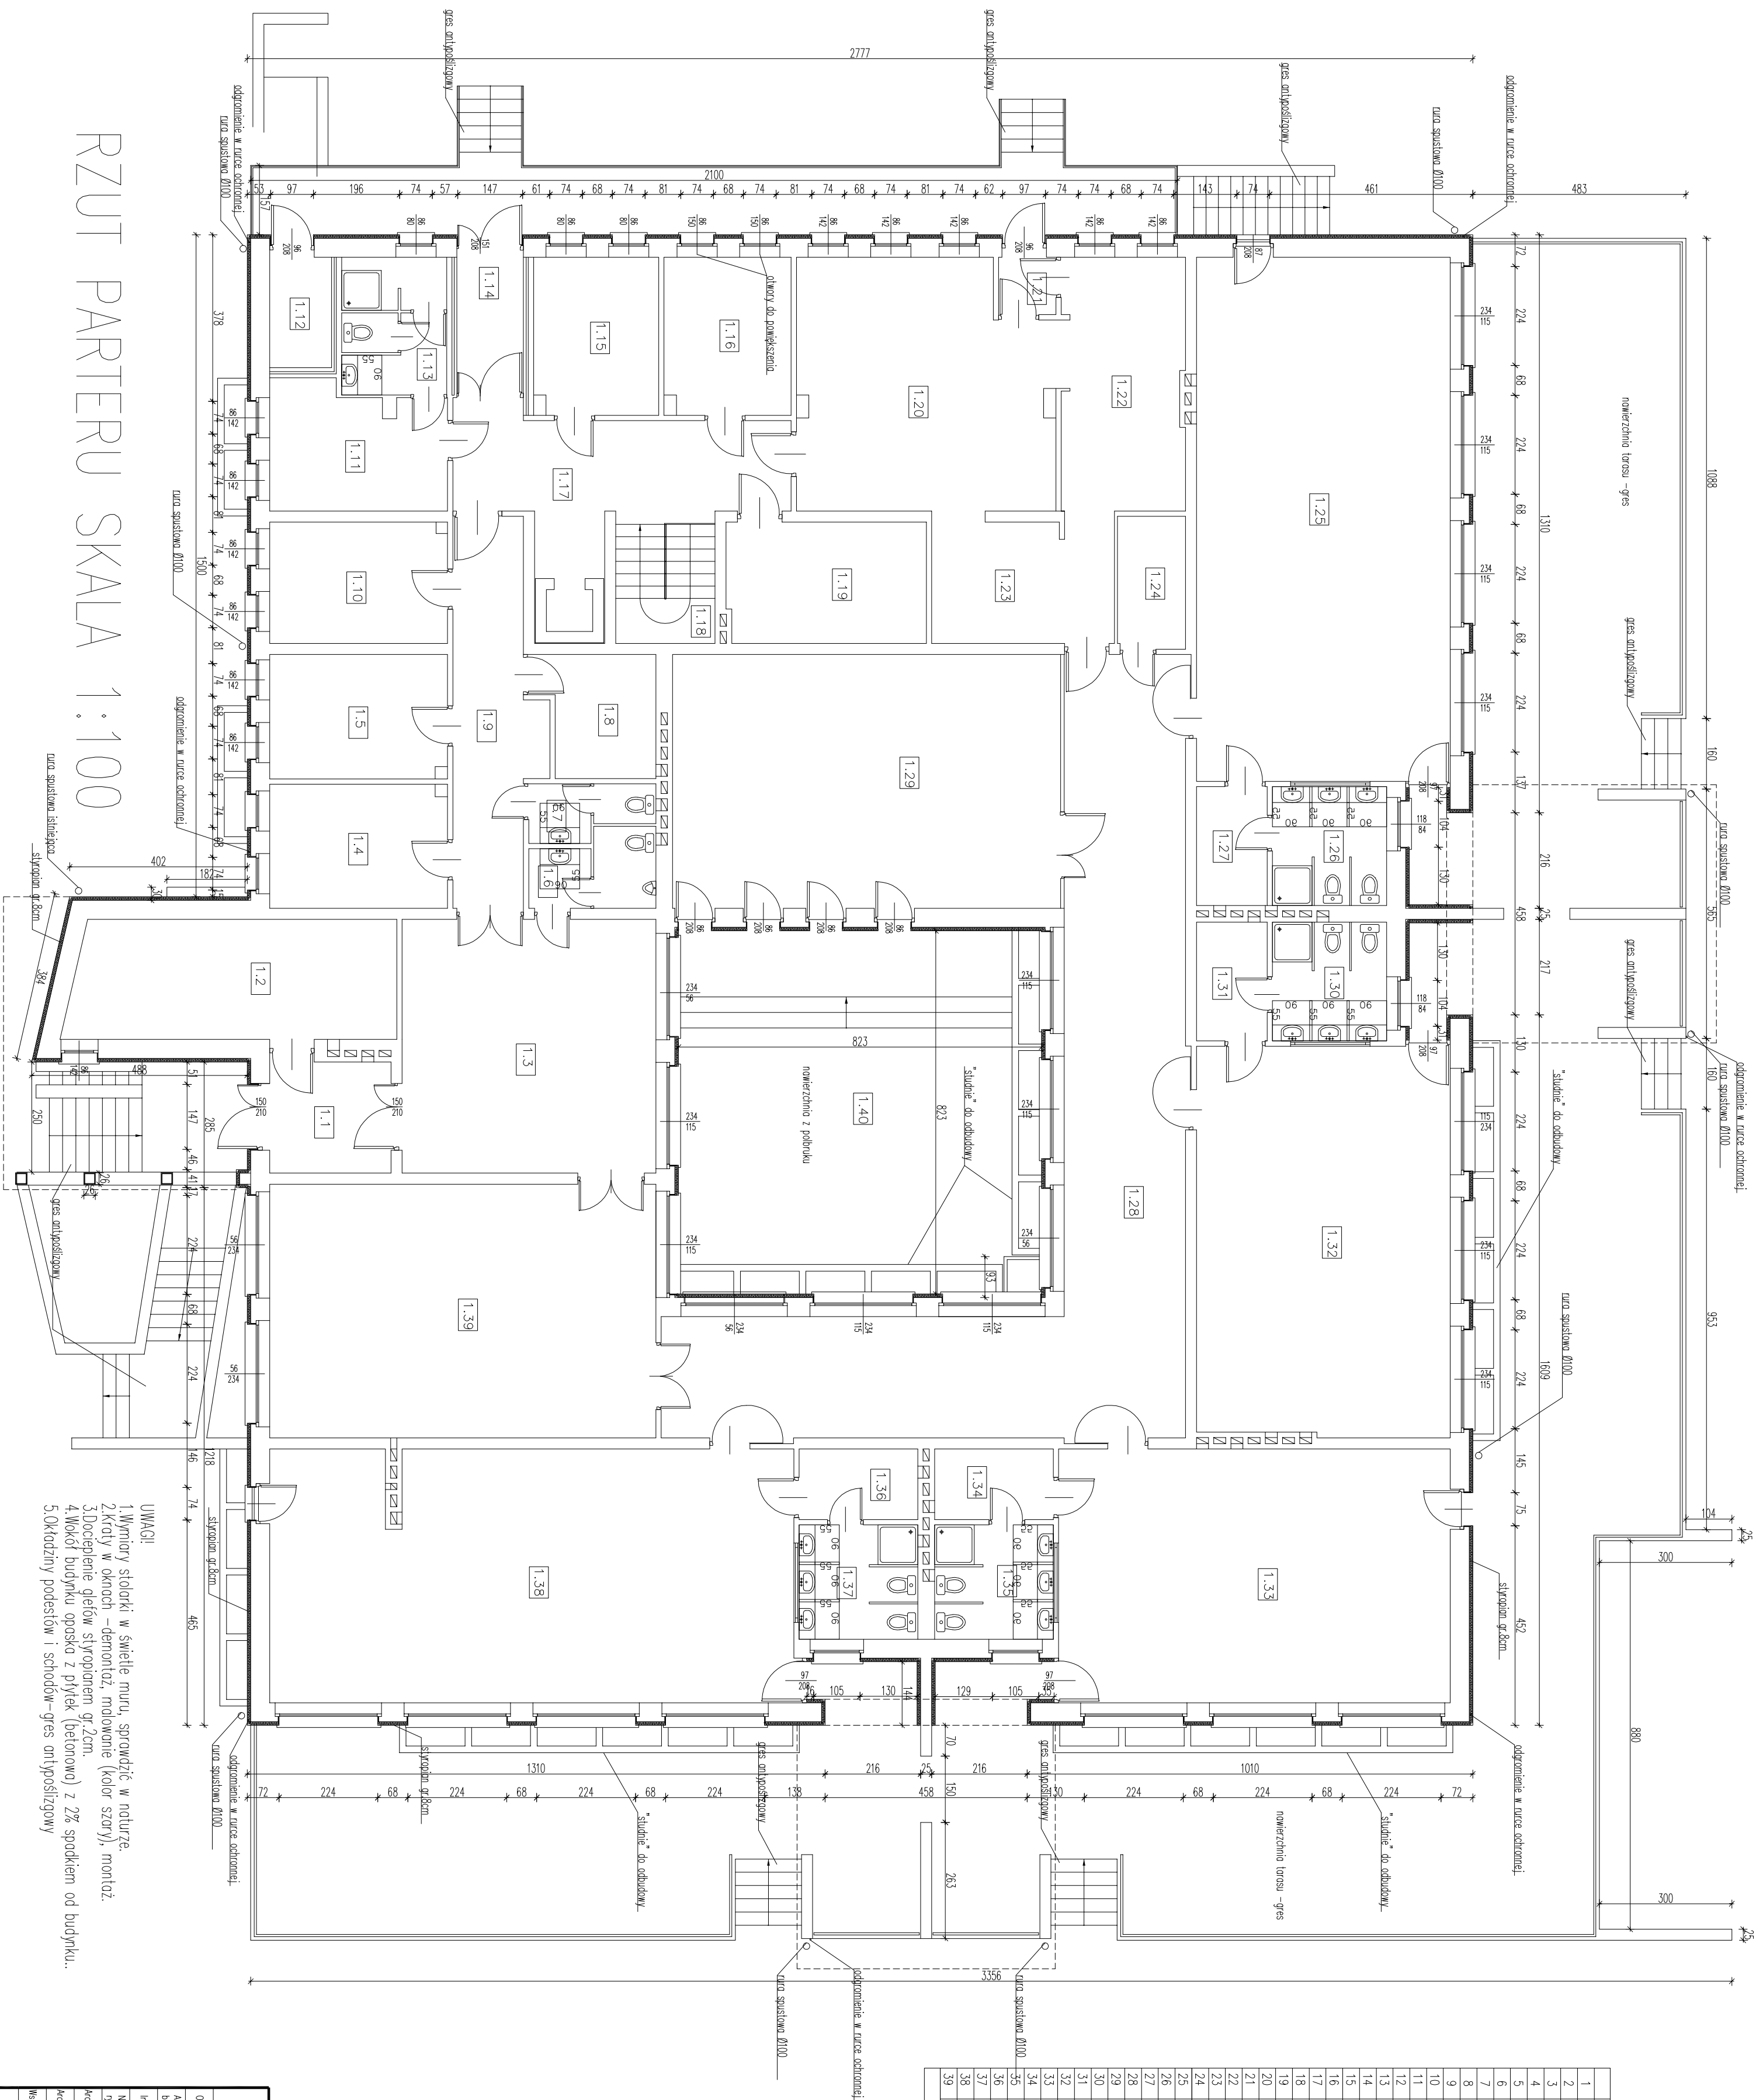


1	MAZURKA POK.	POWIERZCHNIA	6,85m ²
2	WÓZKARNIA		19,76m ²
3	HALL		33,00m ²
4	POKÓJ DIREKTORA		11,20m ²
5	POKÓJ ADMINISTRACYJNY		11,25m ²
6	W.C.		4,30m ²
7	W.C.		3,04m ²
8	SZATNIA		6,72m ²
9	KORYTARZ		15,07m ²
10	GABINET LEWARSKI		10,96m ²
11	SZATNIA		10,99m ²
12	MAZURKA OPADKOW		3,58m ²
13	W.C.		7,03m ²
14	MAZURKAP		4,96m ²
15	OBIERALNIA		9,95m ²
16	POKÓJ SOCJALNY		10,10m ²
17	KORYTARZ		19,18m ²
18	KUCHIA SCHODOWA		3,38m ²
19	MAZURKA PODR. KUCHNI		12,38m ²
20	KUCHNIA		31,51m ²
21	MAZURKAP		1,65m ²
22	ZAMAWIA MAZURYN		15,03m ²
23	KREDEKS		14,31m ²
24	POM. GOSPODARSTWA		4,64m ²
25	SALA ZABAW		66,28m ²
26	W.C.		6,83m ²
27	KORYTARZ		4,30m ²
28	KORYTARZ		66,71m ²
29	SALA ZABAW RUCHOWYCH		50,54m ²
30	W.C.		6,83m ²
31	SKRADO LEZAKOW		4,30m ²
32	SALA ZABAW		50,83m ²
33	SALA ZABAW		51,03m ²
34	SKRADO LEZAKOW		4,30m ²
35	W.C.		6,76m ²
36	SKRADO LEZAKOW		4,30m ²
37	W.C.		6,76m ²
38	SALA ZABAW		67,59m ²
39	SZATNIA		50,31m ²
	RAZEM		720,67m ²

[illegible]